


# IDEJNO REŠENJE OBJEKTA ČEKAONICE I JAVNOG TOALETA UZ AUTOBUSKO STAJALIŠTE VELIKO GRADIŠTE

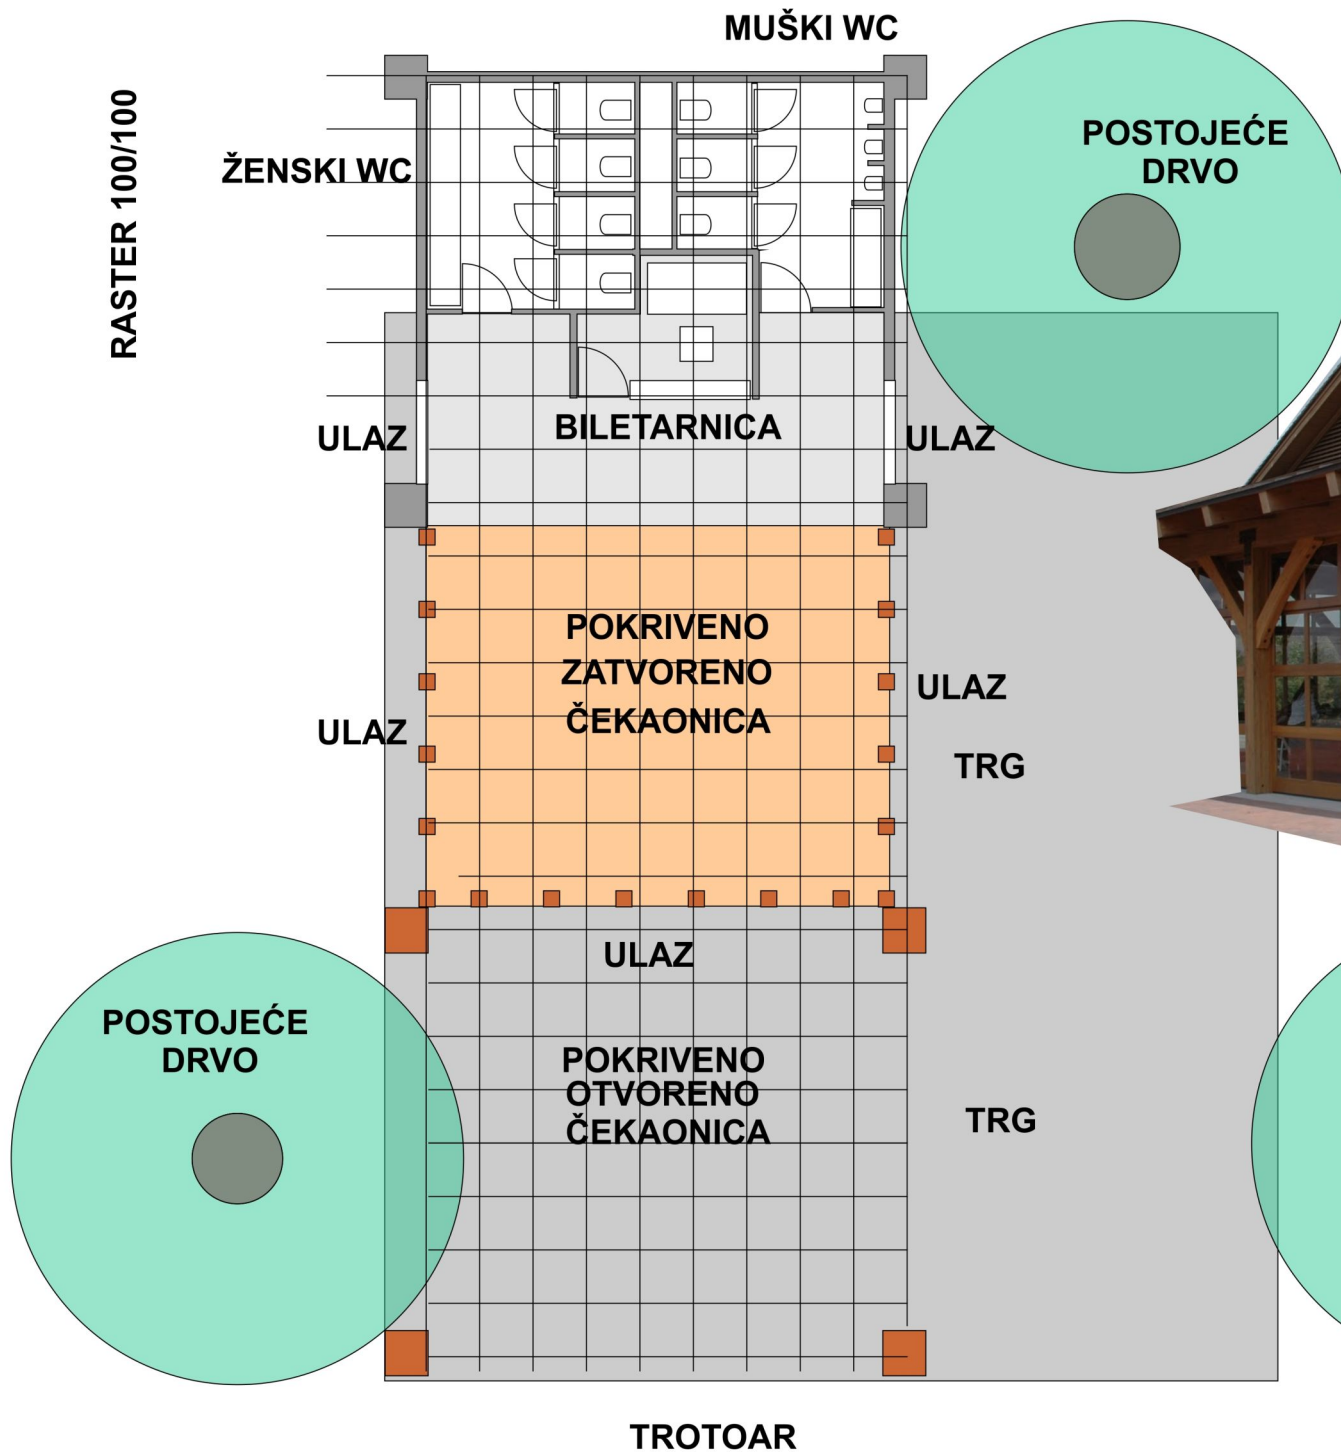

ORIJENTACIONI  
PRIKAZ  
IZGLEDA  
OBJEKTA  
(DRVO KAMEN ŠINDRA STAKLO)

**ZA KONKURS**